


FIRST FLOOR PLAN

TOTAL NOS. OF FHC=6

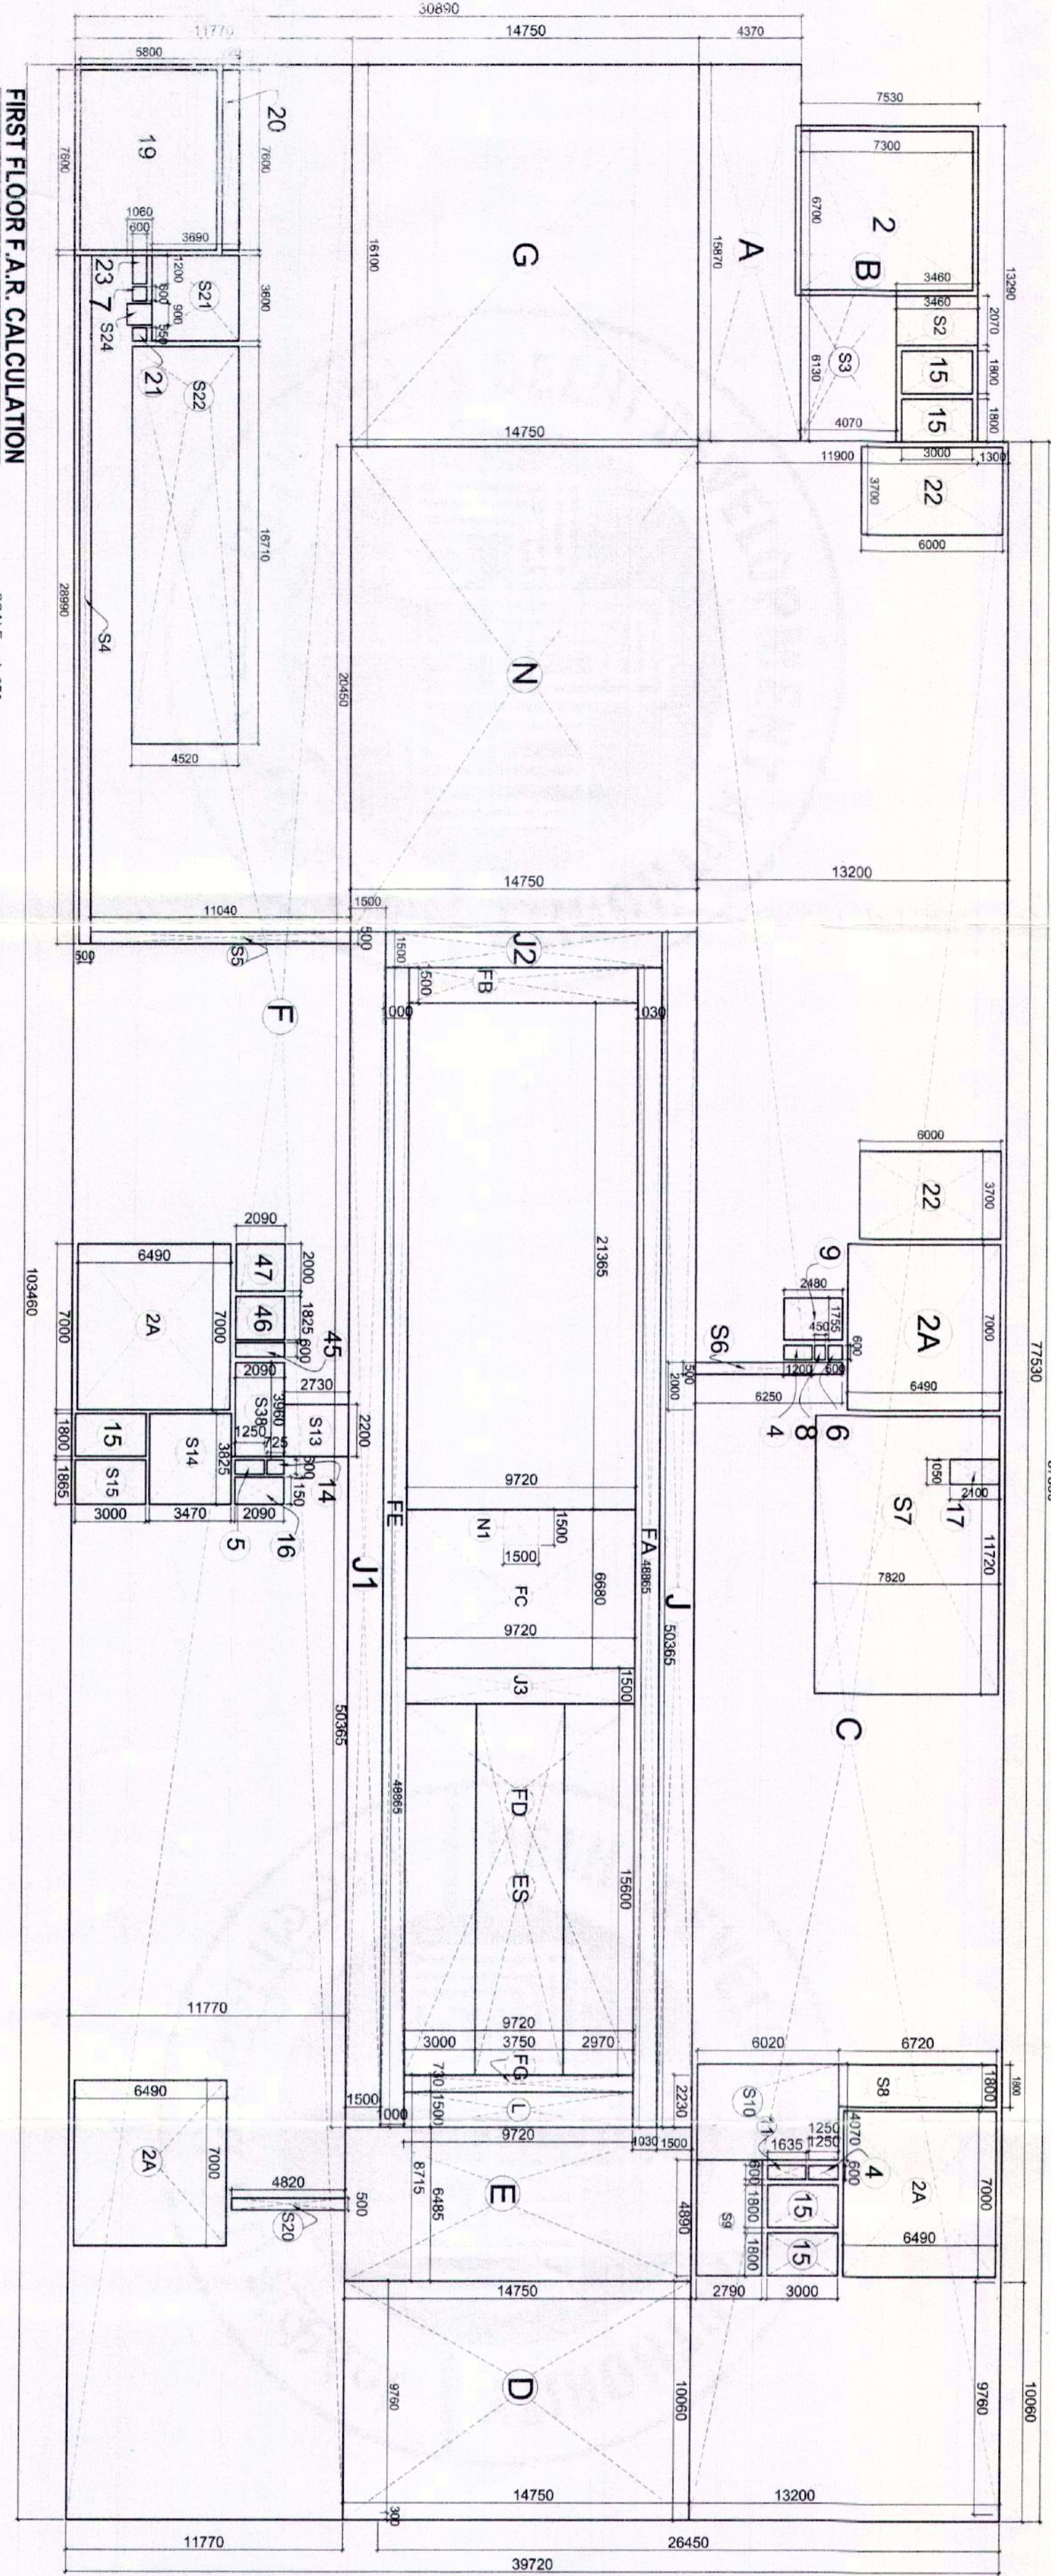

FIRST FLOOR FAR CALCULATION

SCALE: 1:250

Sl. No.	Room No.	Area (sq. m)	Use
1	101	100.00	Commercial/Retail
2	102	100.00	Commercial/Retail
3	103	100.00	Commercial/Retail
4	104	100.00	Commercial/Retail
5	105	100.00	Commercial/Retail
6	106	100.00	Commercial/Retail
7	107	100.00	Commercial/Retail
8	108	100.00	Commercial/Retail
9	109	100.00	Commercial/Retail
10	110	100.00	Commercial/Retail
11	111	100.00	Commercial/Retail
12	112	100.00	Commercial/Retail
13	113	100.00	Commercial/Retail
14	114	100.00	Commercial/Retail
15	115	100.00	Commercial/Retail
16	116	100.00	Commercial/Retail
17	117	100.00	Commercial/Retail
18	118	100.00	Commercial/Retail
19	119	100.00	Commercial/Retail
20	120	100.00	Commercial/Retail
21	121	100.00	Commercial/Retail
22	122	100.00	Commercial/Retail
23	123	100.00	Commercial/Retail
24	124	100.00	Commercial/Retail


AREA CHART

Sl. No.	Room No.	Area (sq. m)	Use
1	101	100.00	Commercial/Retail
2	102	100.00	Commercial/Retail
3	103	100.00	Commercial/Retail
4	104	100.00	Commercial/Retail
5	105	100.00	Commercial/Retail
6	106	100.00	Commercial/Retail
7	107	100.00	Commercial/Retail
8	108	100.00	Commercial/Retail
9	109	100.00	Commercial/Retail
10	110	100.00	Commercial/Retail
11	111	100.00	Commercial/Retail
12	112	100.00	Commercial/Retail
13	113	100.00	Commercial/Retail
14	114	100.00	Commercial/Retail
15	115	100.00	Commercial/Retail
16	116	100.00	Commercial/Retail
17	117	100.00	Commercial/Retail
18	118	100.00	Commercial/Retail
19	119	100.00	Commercial/Retail
20	120	100.00	Commercial/Retail
21	121	100.00	Commercial/Retail
22	122	100.00	Commercial/Retail
23	123	100.00	Commercial/Retail
24	124	100.00	Commercial/Retail

Note: This plan has been approved by:
 1. DMC vide its No. 1881/2019 dated 09/09/2019.
 2. DCS vide its No. 76/DT/MS/RF/2019/344 dated 03/10/2019.
 All the observations made herein will be incorporated accordingly.

PRASH ANT GUPTA
 ARCHITECT

OWNER'S SIGN: _____
 ARCHITECT'S SIGN: _____
 PROJECT: REVISED SUBMISSION IN SITE DEVELOPMENT PROJECT AT KATIPUJI COLONY, NEAR SHADIPUR DEPOT, NEW DELHI
 REMUNERATIVE COMMERCIAL BUILDING
 RAJESH KUMAR GUPTA, IITD
 P-4 DISTRICT CENTRE MARKET NEW DELHI-110017
 THE FIRST FLOOR PLAN

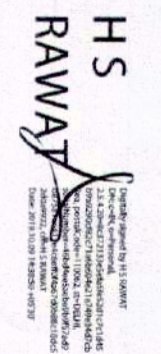

SCALE: 1:250
 SHEET NO. C-04
 REV